


Low Threshold detail - outward & inward opening

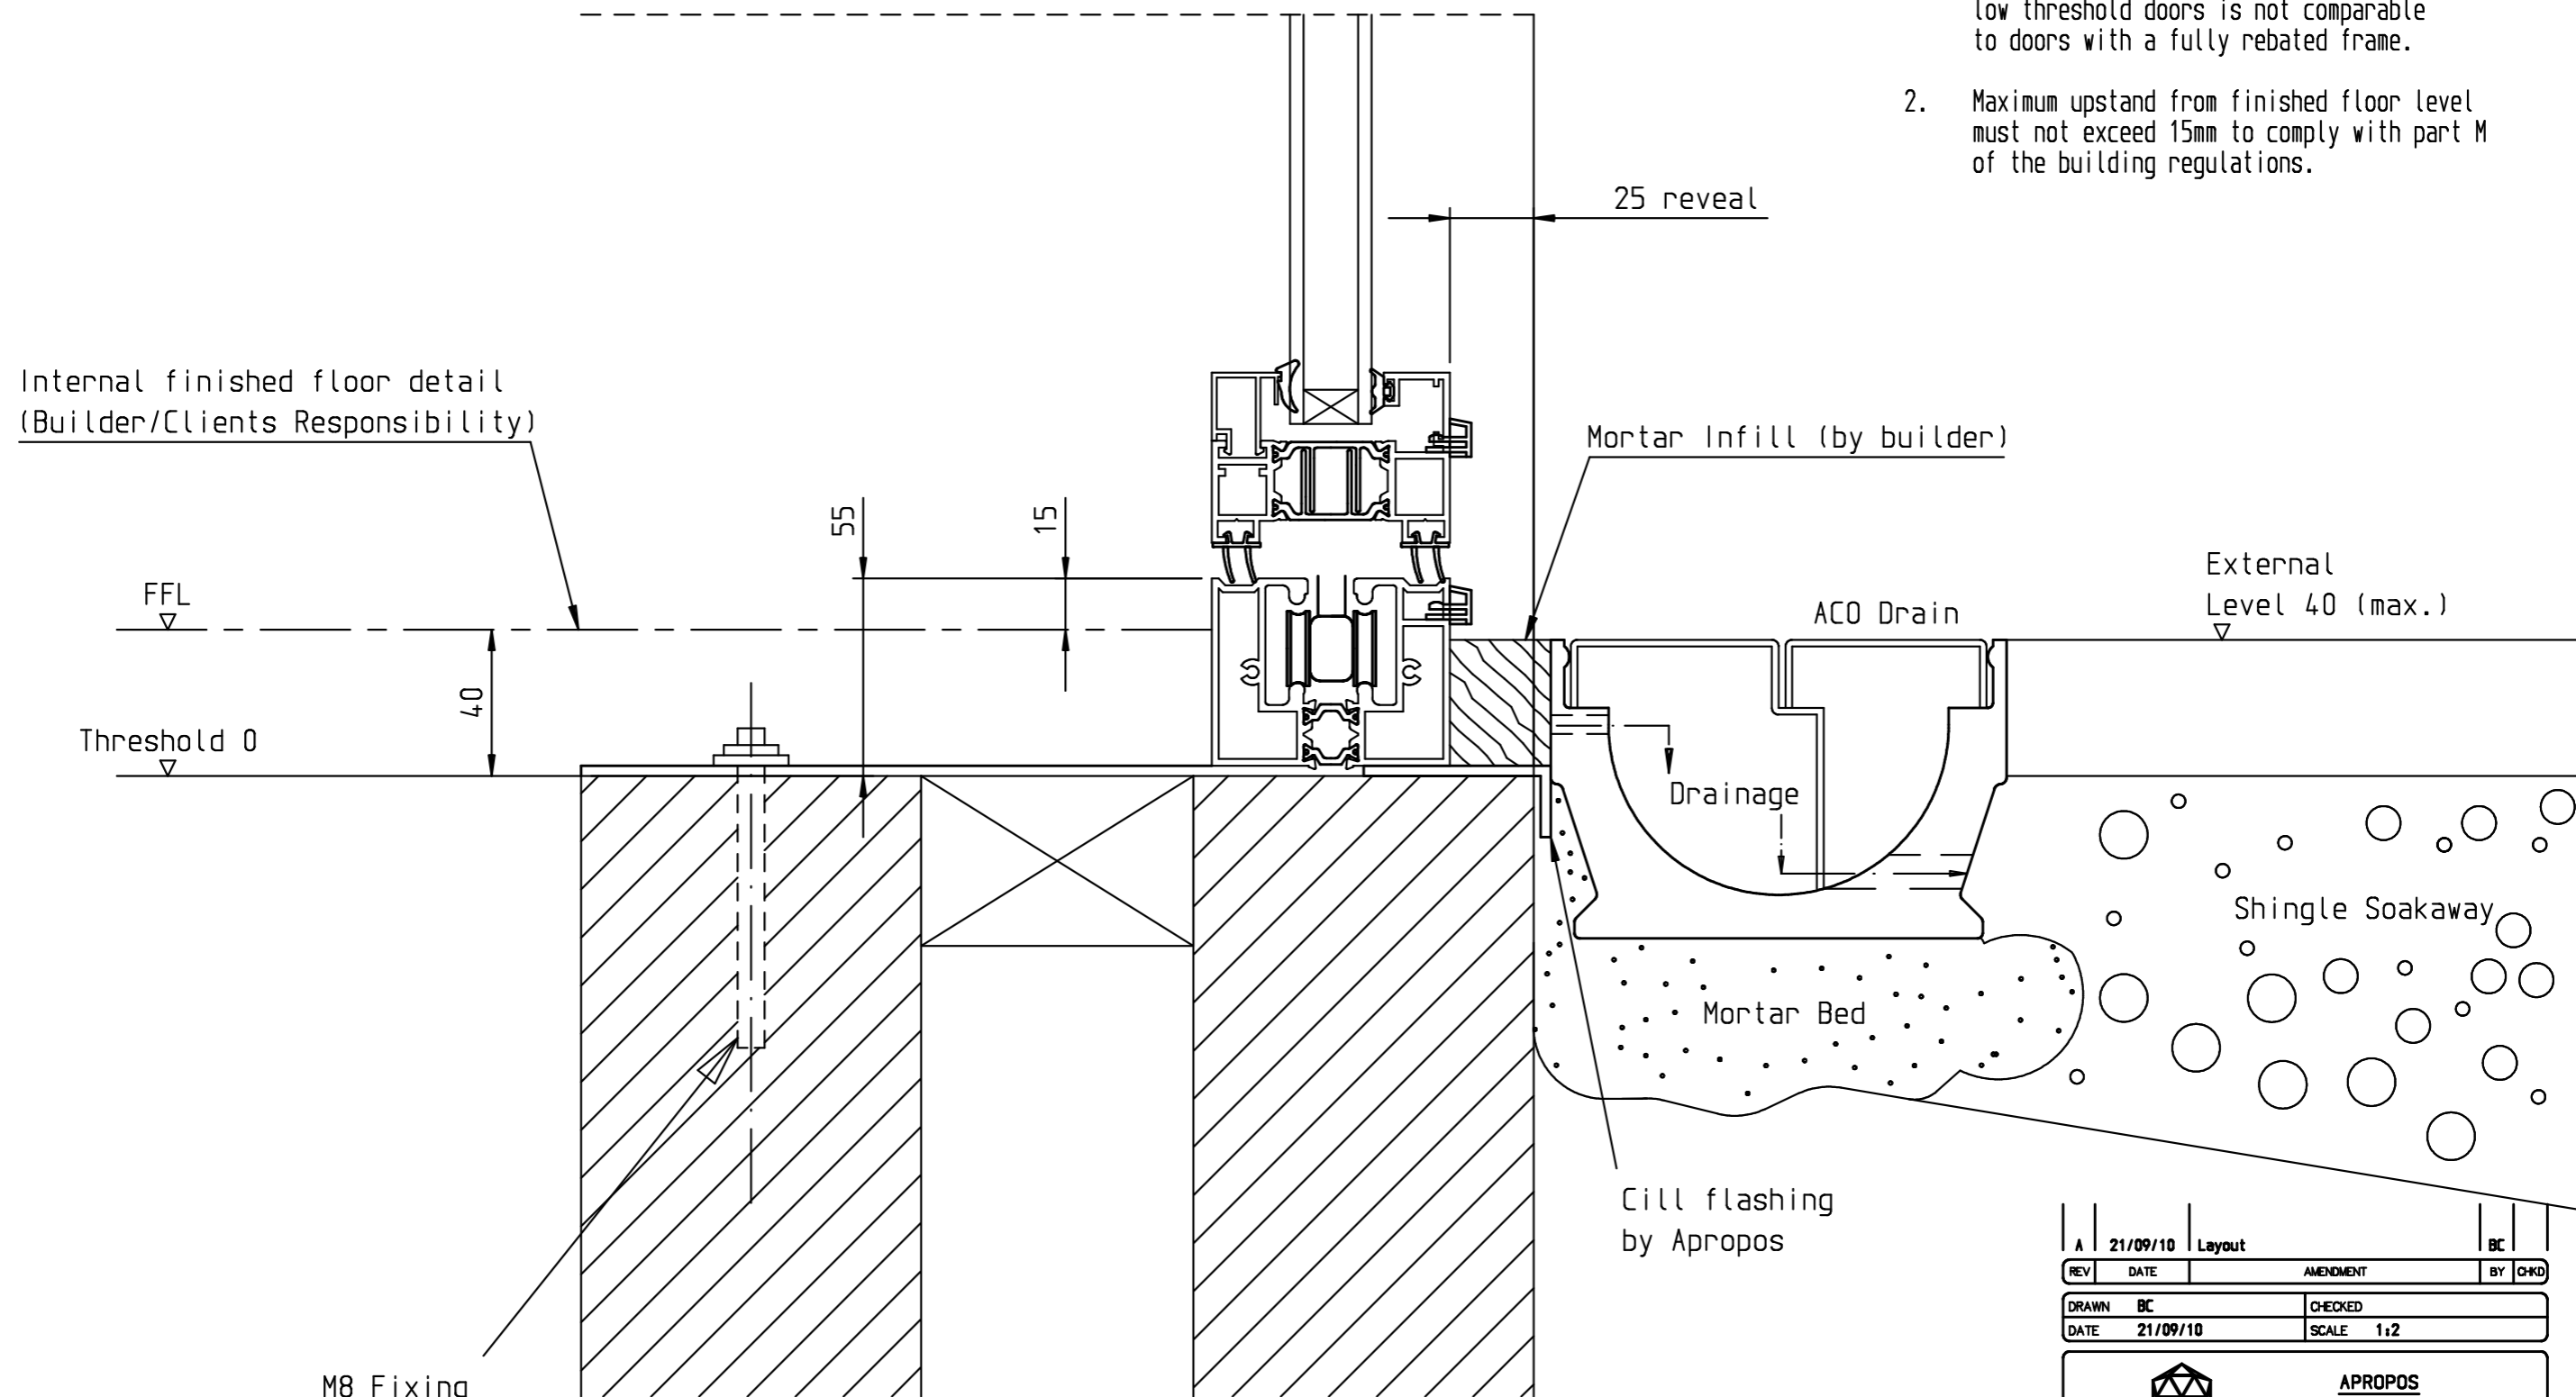

- Please Note:
1. The weather performance rating on low threshold doors is not comparable to doors with a fully rebated frame.
  2. Maximum upstand from finished floor level must not exceed 15mm to comply with part M of the building regulations.

A	21/09/10	Layout	BC
REV	DATE	AMENDMENT	BY
DRAWN	BC	CHECKED	
DATE	21/09/10	SCALE	1:2


**APROPOS  
TECTONIC LIMITED**  
 Greenside House, Richmond Street,  
 Ashton-under-Lyne, OL6 7ES  
 ClearSpan Direct Line: 0161 342 8203  
 ClearSpan Direct Fax: 0161 342 8265

PROJECT	ClearSpan Folding Sliding Doors	SIZE	A3
---------	---------------------------------	------	----